


SMOOTH CEILING
PREPARE TO PAINT
AND PAINT AFTER
ALL LEAKS AND RUST
CONCERNS HAVE BEEN
ADDRESSED

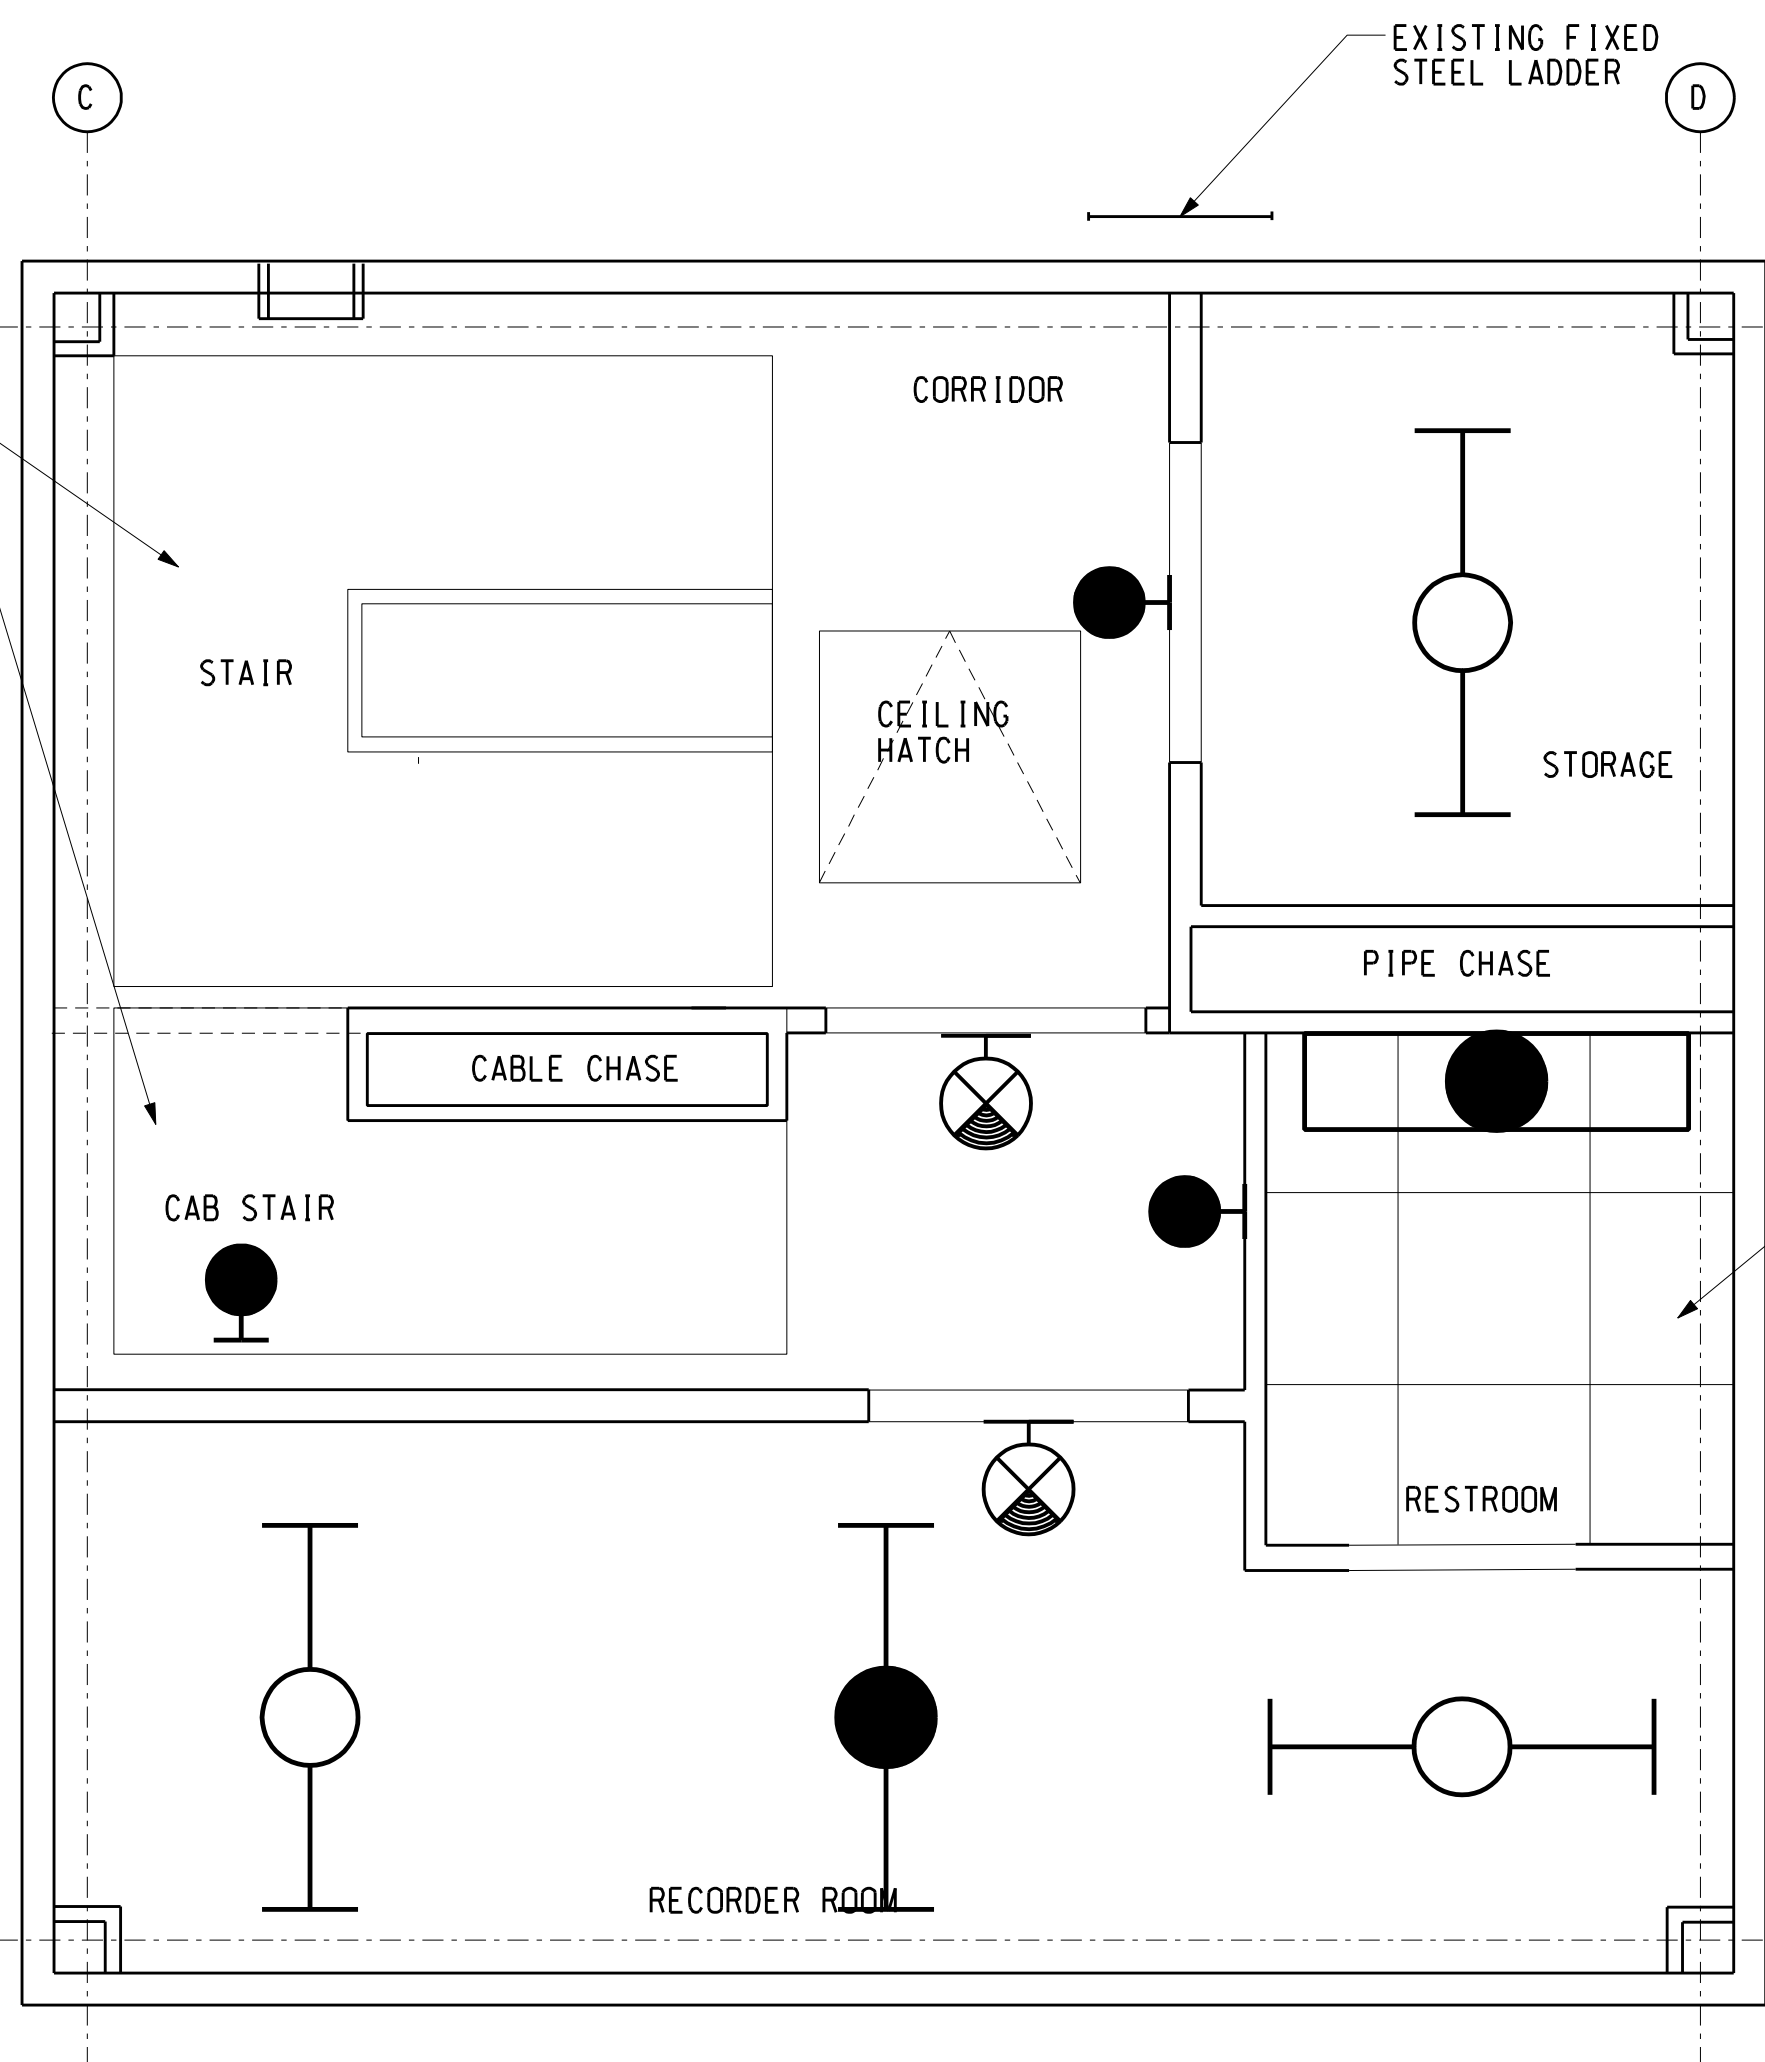


REMOVE AND REPLACE
CEILING TILES AFTER
ALL LEAKS AND RUST
CONCERNS HAVE BEEN
ADDRESSED

NOTES

1. SEE A000 FOR ARCHITECTURAL GENERAL NOTES.
2. SEE NOTES ON DRAWING A100.
3. ALL CEILING DEVICES TO REMAIN IN PLACE OR PLACE IN STORAGE AND RE-INSTALL AFTER CEILING WORK HAS BEEN COMPLETED.

1 FOURTH LEVEL- JUNCTION- REFLECTED CEILING PLAN
A123 SCALE: 1/2" = 1'-0"

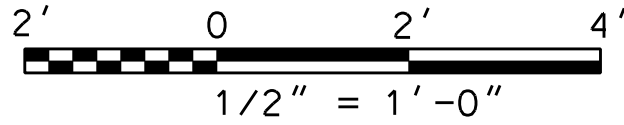

SCALES SHOWN FOR 22" X 34" SHEET. ADJUST SCALES FOR OTHER SIZES.				PAGE		OF 63													
		<table><tr><td>REV</td><td>APPROVED DATE</td><td>DESCRIPTION</td><td>JCN</td><td>REDLINE DATE</td><td>APVD</td></tr><tr><td> </td><td> </td><td> </td><td> </td><td> </td><td> </td></tr></table>						REV	APPROVED DATE	DESCRIPTION	JCN	REDLINE DATE	APVD						
REV	APPROVED DATE	DESCRIPTION	JCN	REDLINE DATE	APVD														
DEPARTMENT OF TRANSPORTATION FEDERAL AVIATION ADMINISTRATION																			
ATHENS AIRPORT TRAFFIC CONTROL TOWER ATCT - MAJOR SUSTAIN AND SEISMIC MITIGATION ARCHITECTURAL FOURTH LEVEL- JUNCTION- REFLECTED CEILING PLAN																			
ATHENS		(ATHENS MUNICIPAL AIRPORT)				GA													
REVIEWED BY		SUBMITTED BY		APPROVED BY															
		VIRGIL HOOPER, PE.		MARK BEEKMAN															
DESIGNED		GMR		ISSUED BY		DATE													
DRAWN		GMR		ATLANTA TERMINAL ENGINEERING CENTER		03/31/2010													
CHECKED		MRB		DRAWING NO		JCN 804669													
				AHN-D-ATCT-A123		REV													

7000 CENTRAL PARKWAY, SUITE 1475
ATLANTA, GEORGIA 30328
HEI JOB NUMBER: 09033.00